



2041 CATO AVENUE
STATE COLLEGE, PA 16801
Ph: 814-231-8285
Fax: 814-237-2308
E-Mail: PennTerra@aol.com

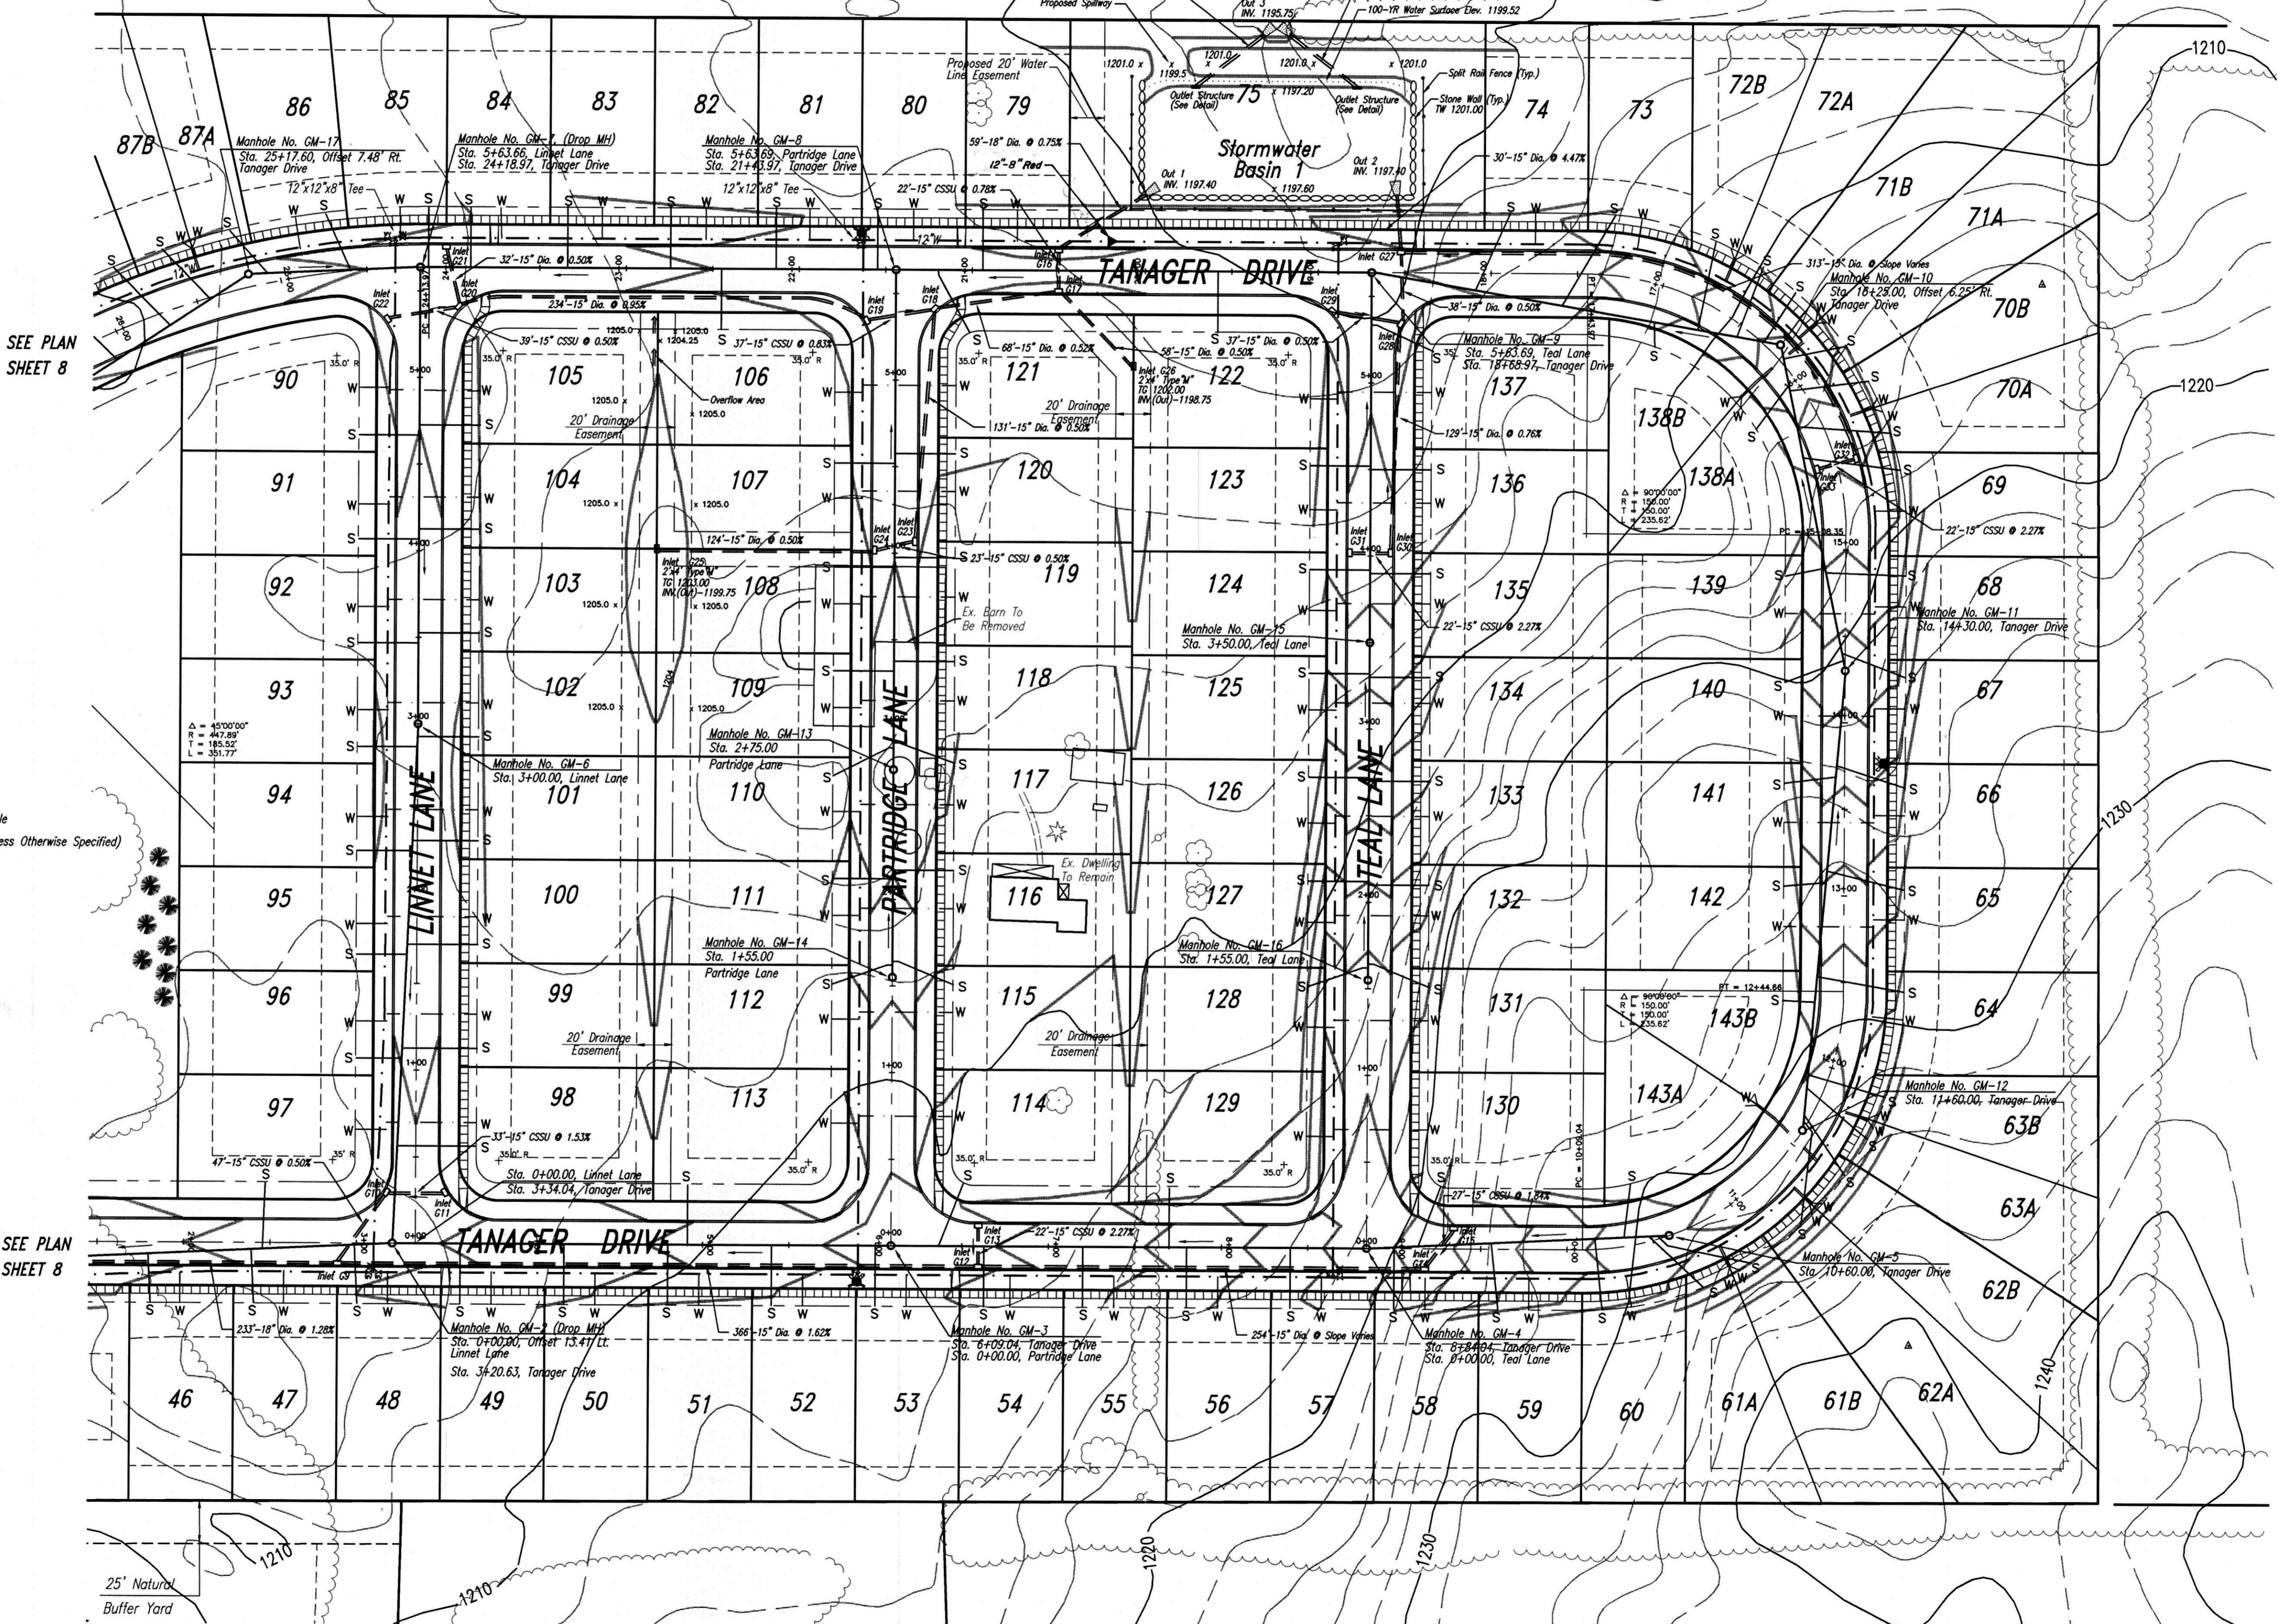

- Legend:**
- Property Line w/ LP.
 - - - Existing Contours
 - - - Existing Tree Line
 - - - Existing Sanitary Sewer
 - - - Existing Water Line
 - - - Existing Storm Sewer
 - - - Building Setback Line
 - ▬▬▬▬▬ Proposed Concrete Sidewalk
 - ▬▬▬▬▬ Proposed Stone Wall
 - Proposed 8" Sanitary Sewer w/ Manhole
 - Proposed 8" Water Line w/ Valve (Unless Otherwise Specified)
 - Proposed Fire Hydrant
 - - - Proposed Storm Sewer w/ Inlet
 - - - Proposed Contours

SEE PLAN SHEET 8

SEE PLAN SHEET 8

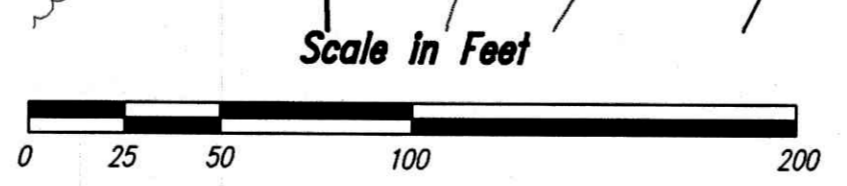

Designer	BRK
Draftsman	BRK
Proj. Manager	JCS
Surveyor	BRK
Perimeter Ck.	
Book	267 Pg. 1-12
Acad.	M:BRK E94152
Xref.	
4-9-97	JAW
1-23-97	BRK
11-11-96	BRK
8-8-96	JAW
7-1-96	BRK
5-24-96	BRK
Date	By
Revisions	

GREENLEAF MANOR
PLANNED RESIDENTIAL DEVELOPMENT
Ferguson Township
Centre County
Pennsylvania

PHASE 1 FINAL P.R.D. PLANS

UTILITIES AND GRADING PLAN SECTION 3

Date	MARCH 22, 1996
Scale	1" = 50'
Project No.	E94152-1
Sheet No.	9 of 16